

NOTES

1. Any proposed alteration to the layout of the cut-out and metering arrangements to be agreed with Jersey Electricity PLC. Before installation.
2. See Jersey Electricity PLC. Drawing no. 35=R21 for cupboard construction details.
3. Meter cabinet hinges on left hand side.
4. Phone Line and telephone point required for modem to enable remote meter reading, unless otherwise stated.

Rev	Date	Description	Drn	App
E	15-09-11	Dimensions Added to Bottom of Board	TB	AM
D	22-08-11	New Lucy Switchgear Added	TB	AM
C	01-04-10	Non Standard 300a E20 added	TB	DP
B	06-05-09	Cydo E20 and Kw Meter E20 added	TB	
A	20-11-06	Depth of mains switch added	AD	

The Intellectual Property Rights (IPR) in Patents, Copyright, Trade Secrets, Design Rights etc., remain strictly the property of The Jersey Electricity Company Ltd. and may not be copied and /or reproduced in any form without their Express Permission.



Jersey Electricity plc


The Powerhouse PO Box 45 Queen's Road St. Helier Jersey JE4 8NY.
Tel - 01534 505460 Fax - 01534 505565 e-mail - jec@jec.co.uk

Project
Energy Division

Title
General Arrangement Of Metering For 300A/400A Industrial Service With Reduced Height

Scale N.T.S.	Date 21-7-11	Drawn TB	Approved
-----------------	-----------------	-------------	----------

Drng. No. **205-N21-6** Revision **E**

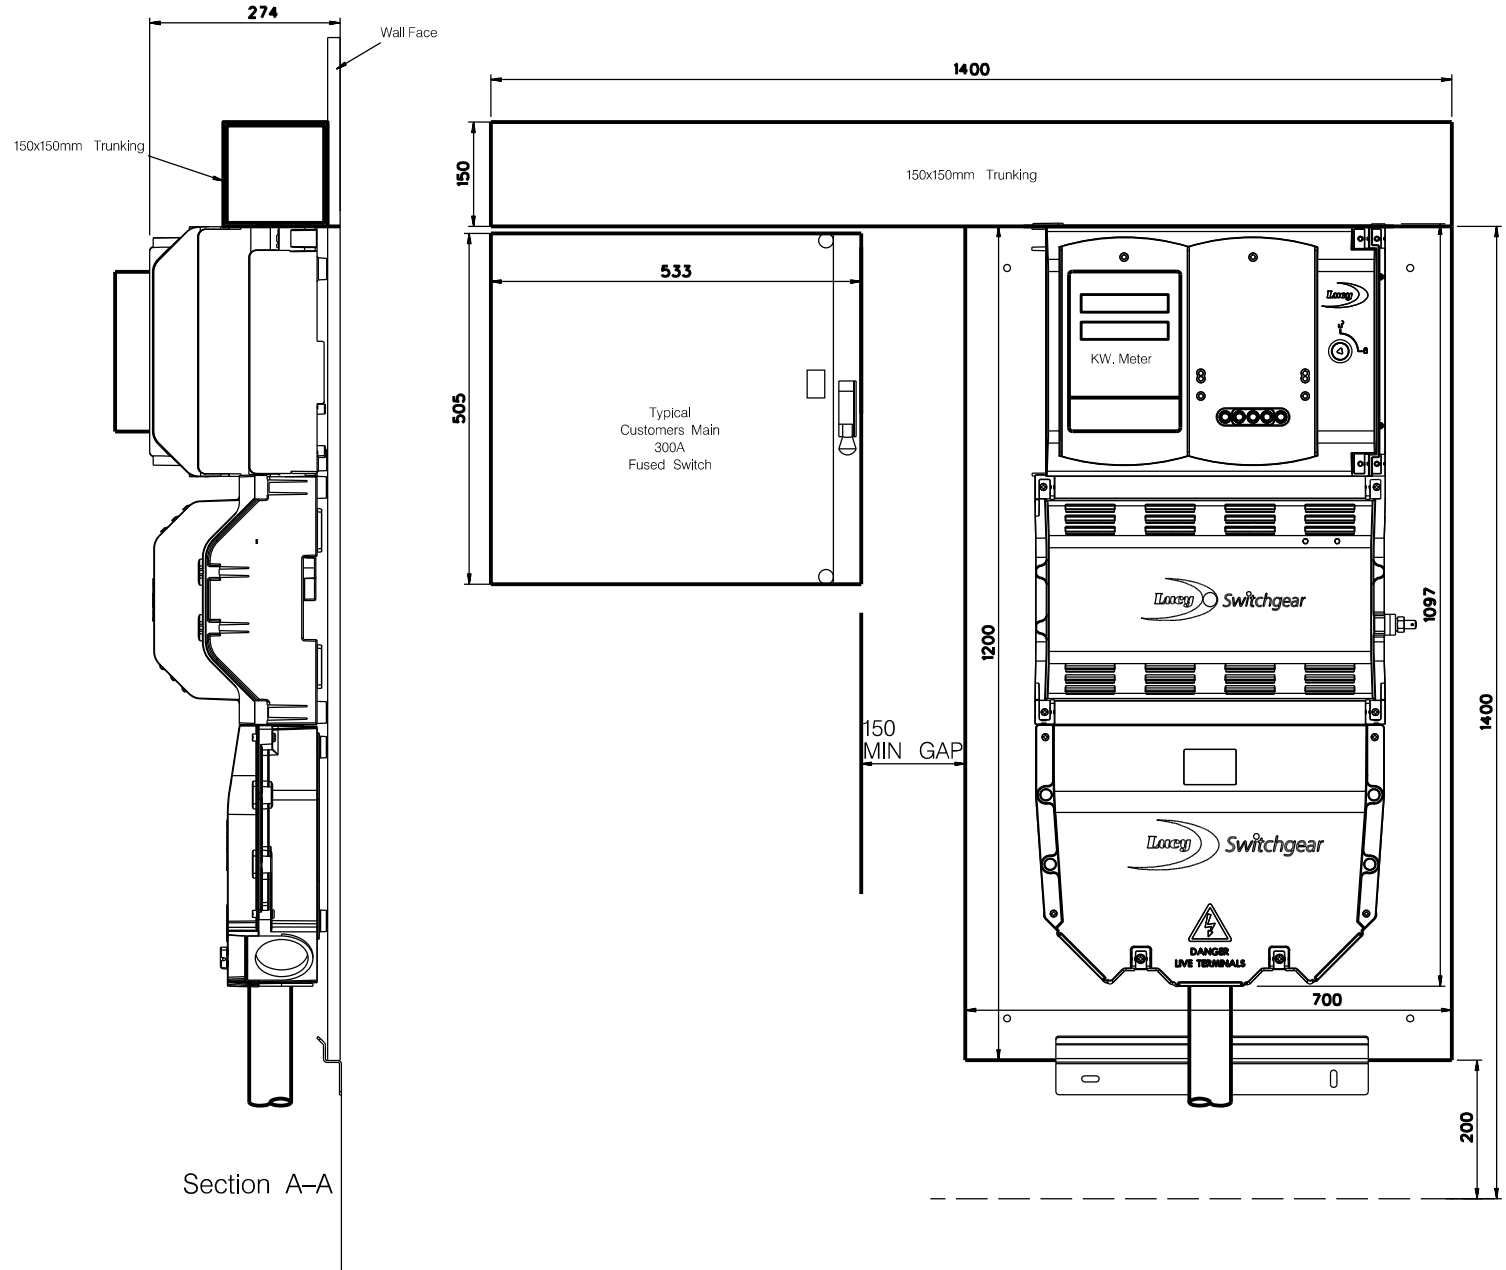

Section A-A

A

A