


CABLE SLOT = 345mm x 60mm

CABLE SLOT = 480mm x 60mm

CABLE SLOT = 750mm x 60mm

PLAN VIEW

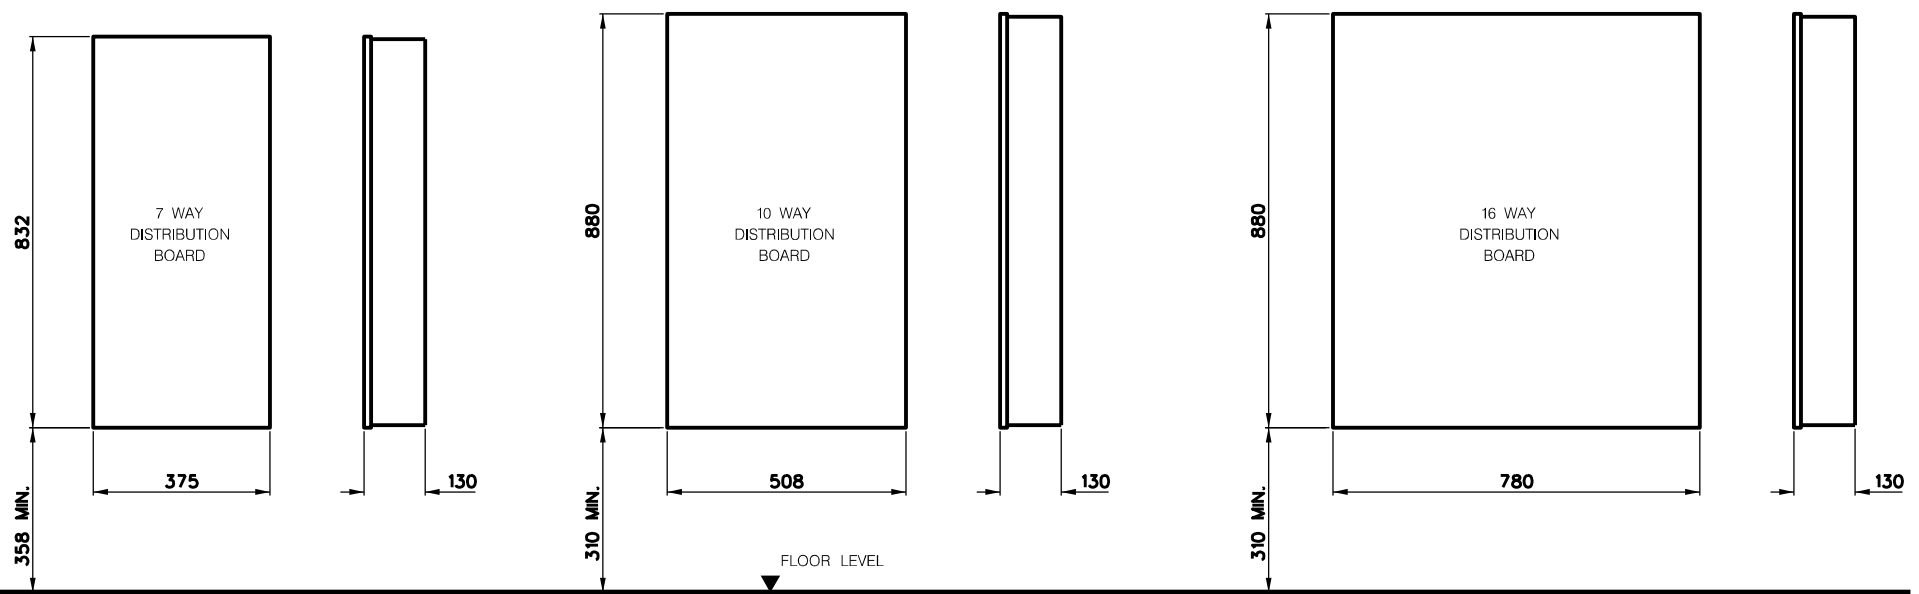

ALL DIMENSIONS ARE IN MILLIMETRES

Rev	Date	Description	Dwn	Appd
B	07-02-2013	Minimum Height Dimensions Altered	TSB	EP
A	20-09-2011	Plan View Dimensions Moved	TSB	AM
-	22-6-2006	Original Issue	AD	

Notes

Title

**NEW 7, 10 & 16 WAY  
DISTRIBUTION BOARDS**

The Intellectual Property Rights (IPR) i.e. Patents, Copyright, Trade Secrets, Design Rights etc. remain strictly the property of The Jersey Electricity Company Ltd. and may not be copied and /or reproduced in any form, without their Express Permission.



**The Jersey Electricity  
Company Limited**

The Powerhouse PO Box 45 Queen's Road St. Helier Jersey JE4 8NY.  
Tel- 01534 505460 Fax - 01534 505565 e-mail- jec@jec.co.uk

Drq. No. **079-N21** Revision **B**